

Plan of Town

FIRST EDITION

Twp 25 Rge 9W.

Meridian 926

1/4" = 40 CHAINS TO AN INCH

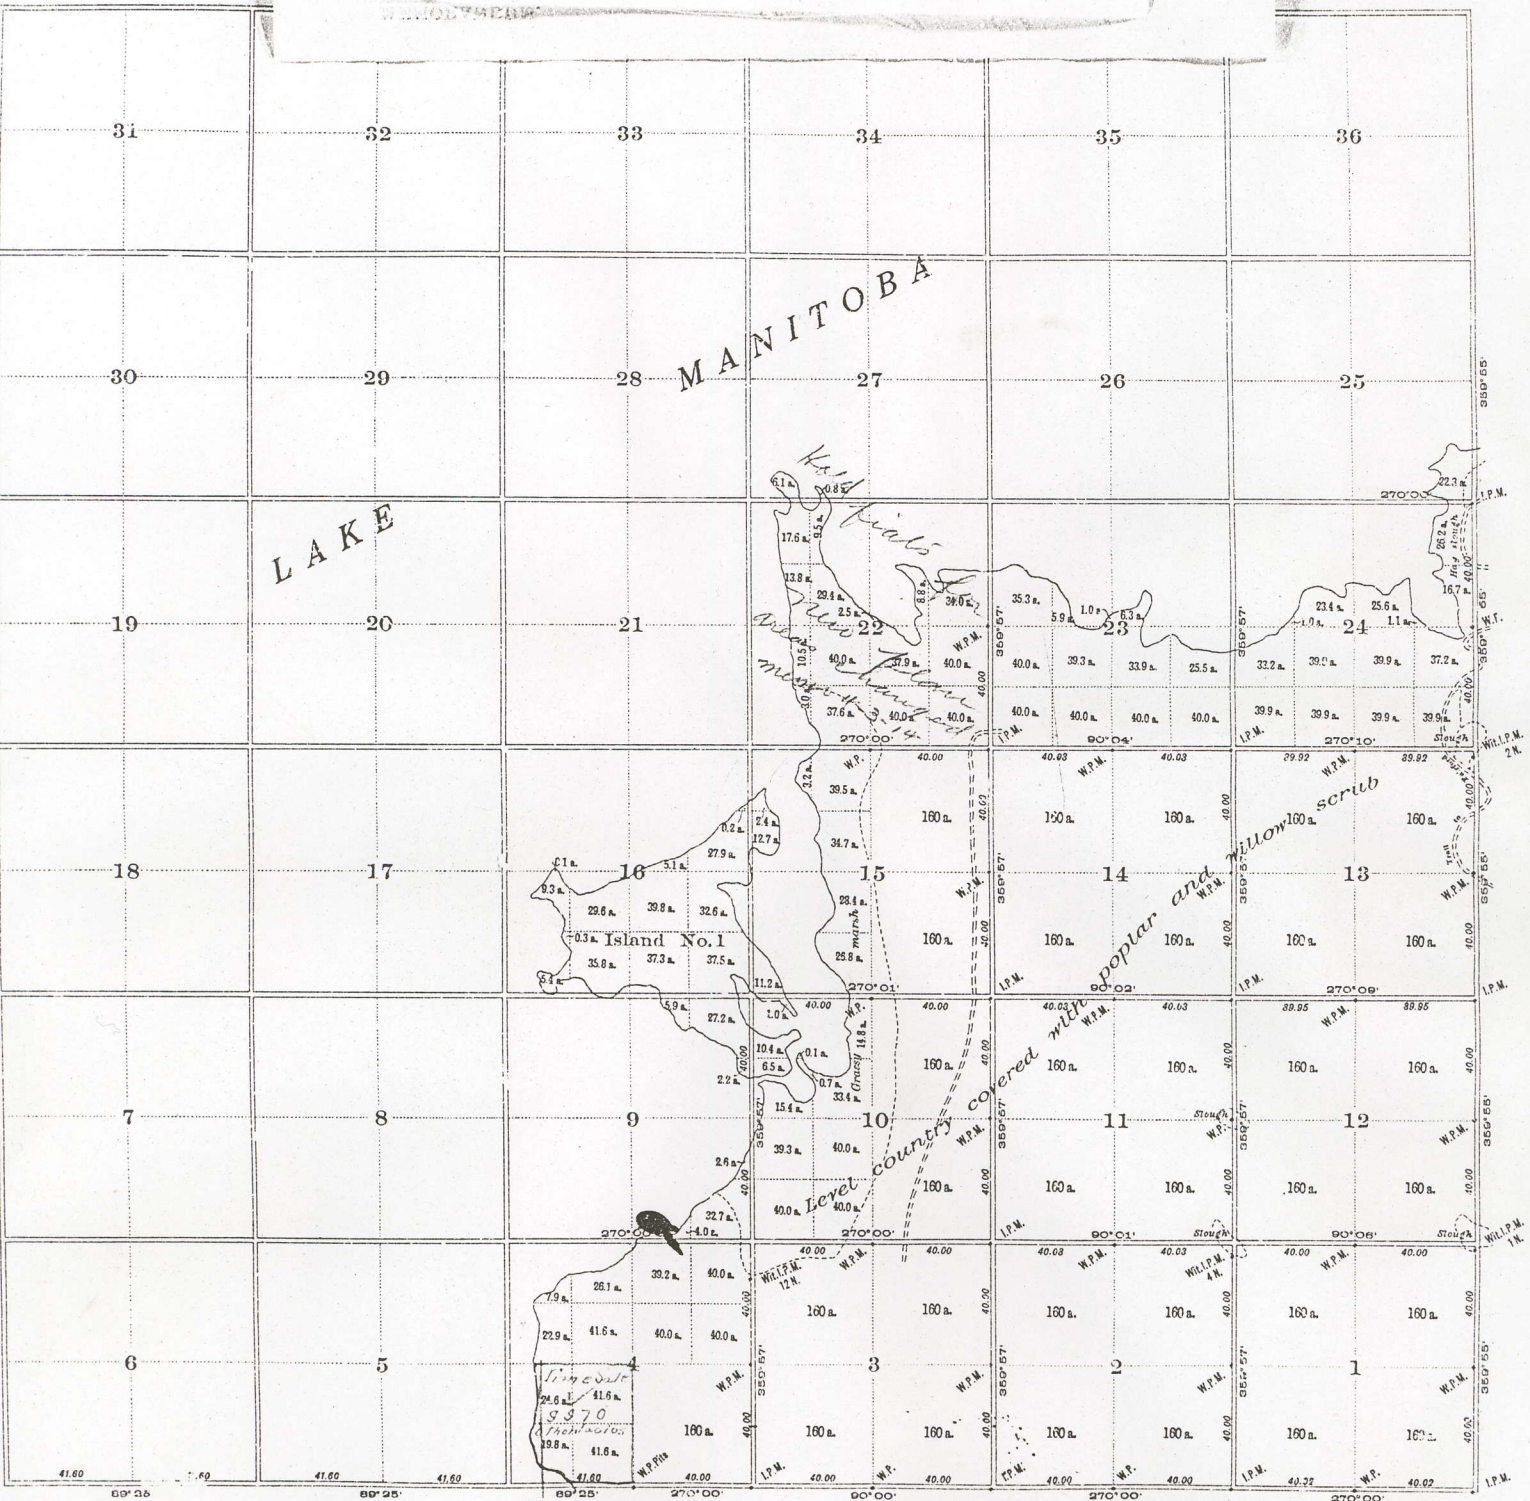


PHOTO-ZINCOGRAPHED AT THE SURVEYOR GENERAL'S OFFICE OTTAWA, CANADA.

Compiled from official surveys by

J. Doupe, D.L.S. 2nd December, 1875
 A. F. Martin, D.L.S. 21st August, 1894
 J. E. Woods, D.L.S. 1898
 C. A. Teasdale, D.L.S. 20th January, 1908
 W. Christie, D.L.S. 15th September, 1908
 P. R. A. Belanger, D.L.S. 15th August, 1908

Areas in acres are marked on all lands surveyed.

Distances are in chains.

Bearings are reckoned from the astronomical meridian through the centre of the township.

Department of the Interior, Ottawa, 13th. March, 1909.

Approved and Confirmed.

C. Deville

Surveyor General.

